


The Sycamore

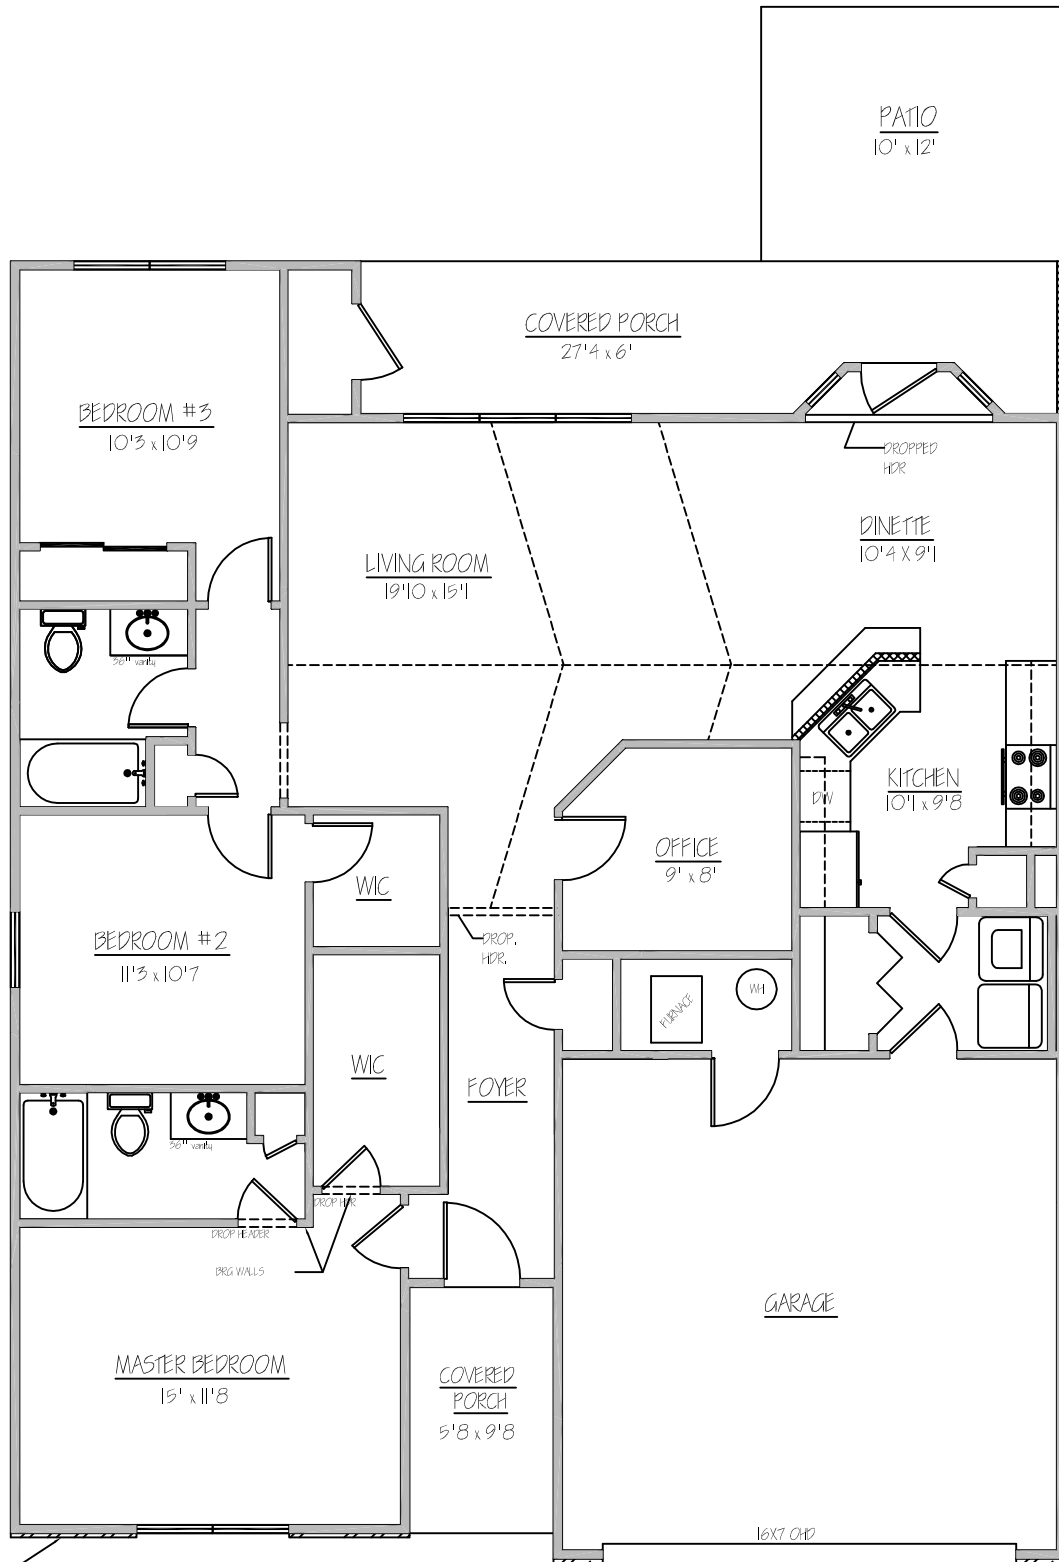

FLOOR PLAN ON SLAB